


COOPER PARK MANAGEMENT PLAN

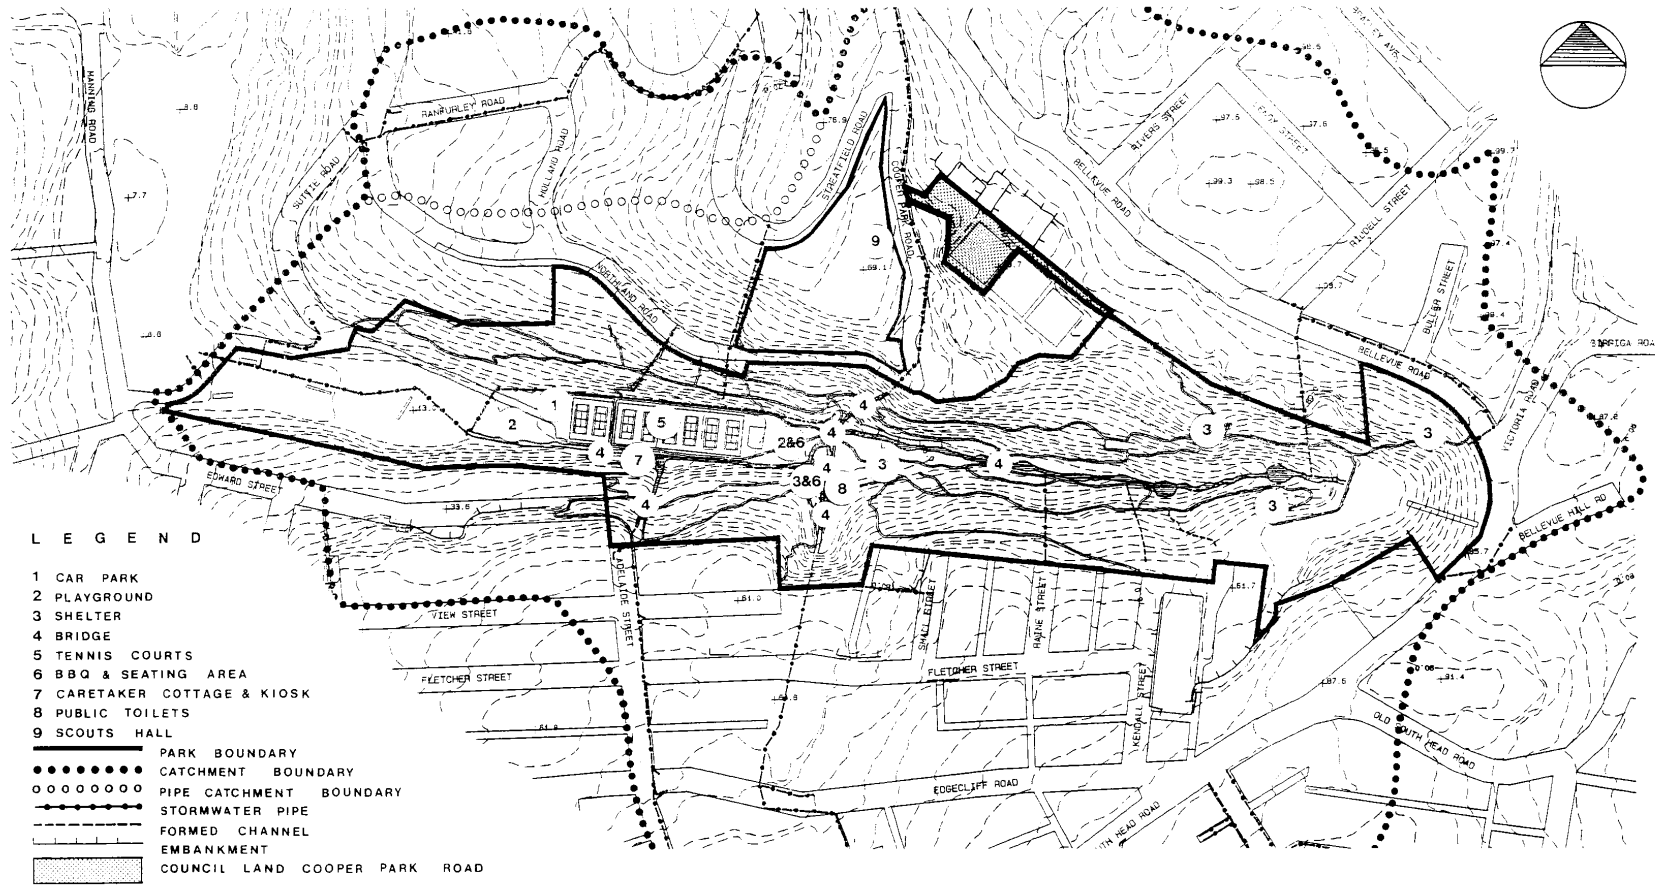

DRAWING :Existing Land Features

0 50 100 150 200 250m

DATE :January '96

DWG N° I4596 .

WOOLLAHRA MUNICIPAL COUNCIL

~8729147 (2368x3392x2.tif)