



ANNEXURE 8

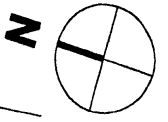

CRANBROOK SCHOOL

Dangar Precinct Masterplan
Traffic Scheme A - September 2006
Revision 1 25.9.06

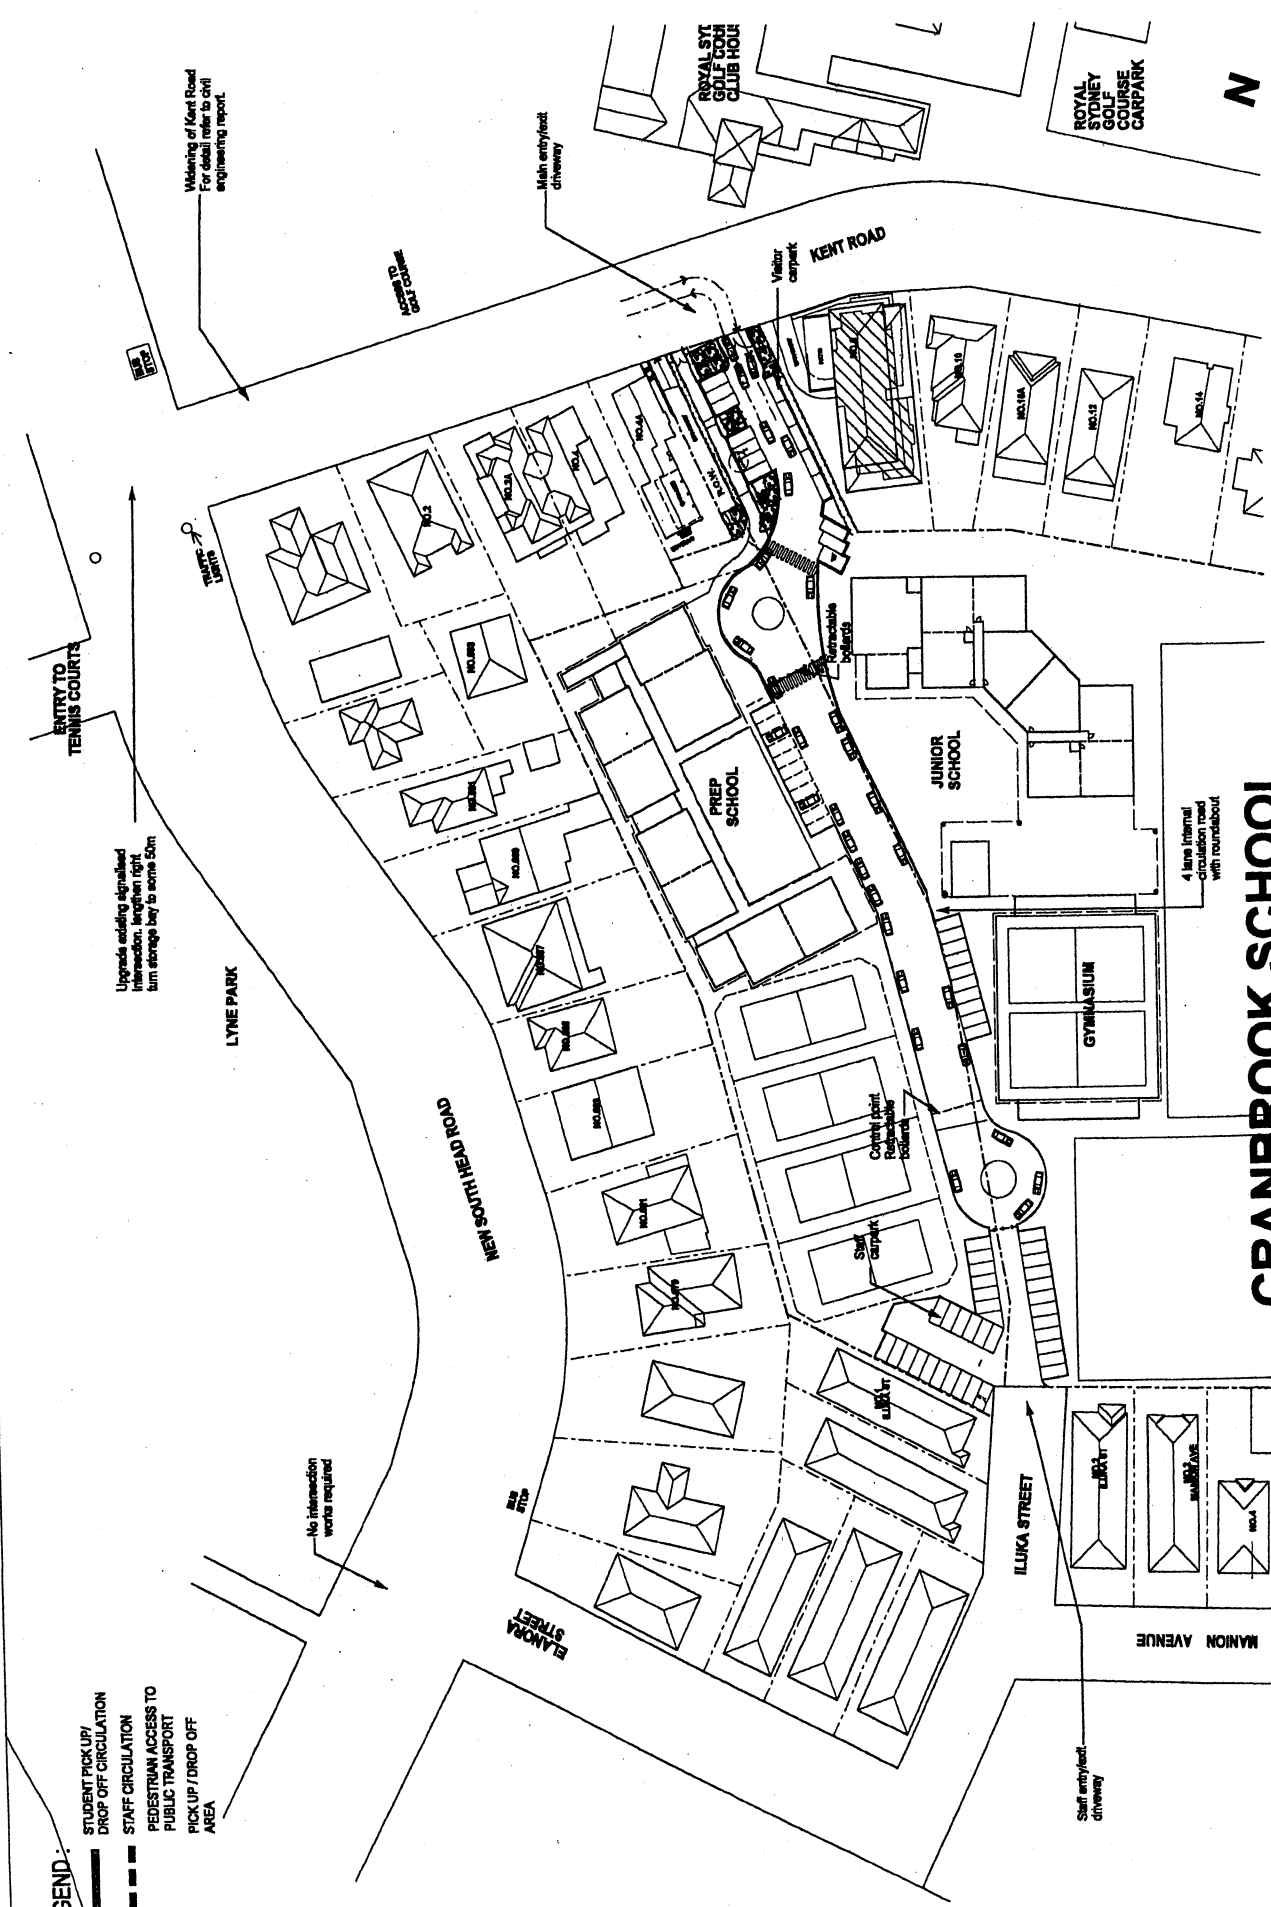

- LEGEND:**
- STUDENT PICK UP / DROP OFF CIRCULATION
 - STAFF CIRCULATION
 - PEDESTRIAN ACCESS TO PUBLIC TRANSPORT
 - PICK UP / DROP OFF AREA

Upgrade existing signalised intersection, lengthen right turn storage bay to some 50m

Widening of Kent Road
For detail refer to civil engineering report.

Main entry/exit driveway

Visitor carpark


Staff carpark

4 lane internal circulation road with roundabout

No intersection works required

Staff entry/exit driveway

ENTRY TO TENNIS COURTS

LYNE PARK


ELANVA STREET

ILUKA STREET

MANION AVENUE

ROYAL STY GOLF CLUB HOUSE


PREP SCHOOL

JUNIOR SCHOOL

GYMNASIUM

































































































































































































